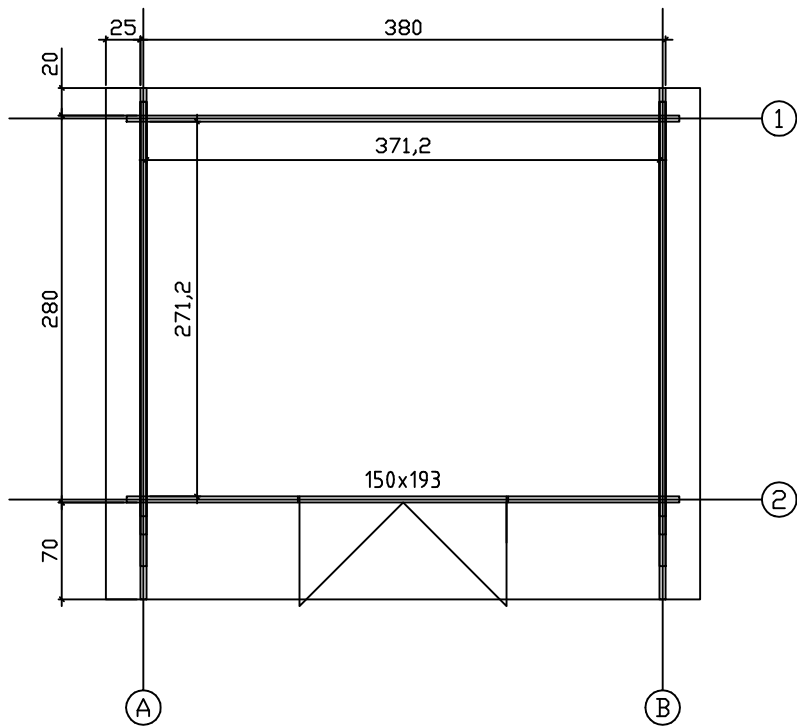
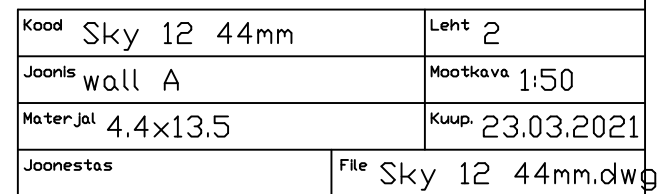
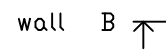
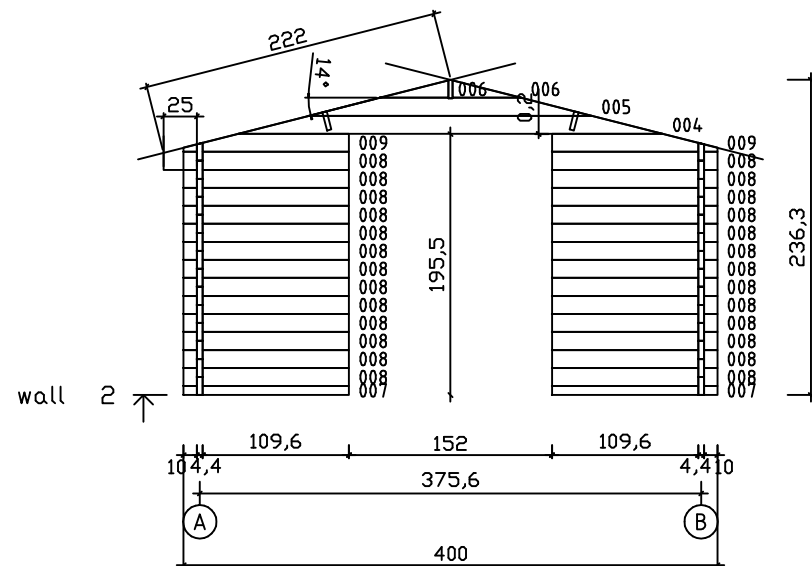
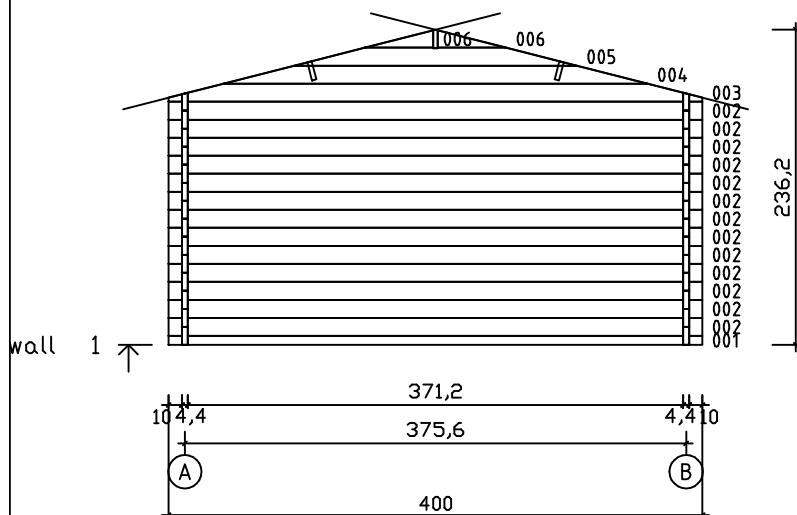





















Kood	Sky 12 44mm	Leht	1
Joonis	Plaan	Mootkava	1:50
Materjal	4,4 x 13,5	Kuup.	23.03.2021
Joonestas	File Sky 12 44mm.dwg		






Kood	Sky 12 44mm	Leht	4
Joonis	wall 1	Mootkava	1:50
Materjal	4.4x13.5	Kuup.	23.03.2021
Joonestas	File Sky 12 44mm.dwg		

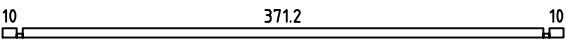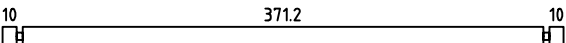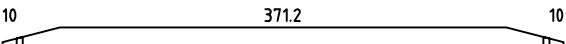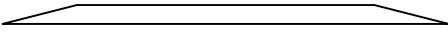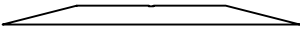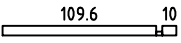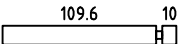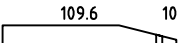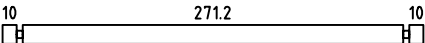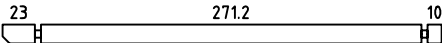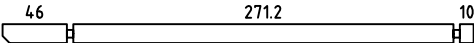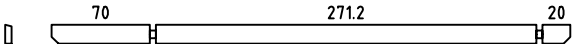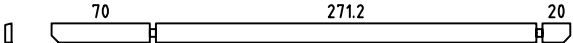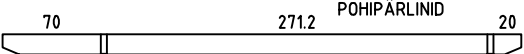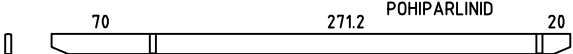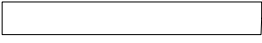Pos	Drawing Sky 12 44mm	Pcs	Profile (cm)	Length (cm)
001		1	4.4x6.8	400
002		13	4.4x13.5	400
003		1	4.4x13.5	400
004		2	4.4x13.5	318.2
005		2	4.4x13.5	212.1
006		4	4.4x13.1	51.4
007		2	4.4x6.8	124
008		26	4.4x13.5	124
009		2	4.4x13.5	124
010		22	4.4x13.5	300
011		2	4.4x13.5	313
012		2	4.4x13.5	336
013		1	4.4x13.5	370
014		1	4.4x13.5	370
PR1		2	4.3x14.5	370
PR2		1	4.3x14.5	370
U2	DOOR 150x193	1		
U2	DOOR 150x193	1		
015	ROOF BOARDS/DACHBRETTER 	66 54	11.2x1.6 13.7x1.6	222
016	ROOF EDGE REINFORCEMENT/TRAUFENLEISTE 	2	2.6x3.2	370
017	ROOF SIDE BOARDS/TRAUFENBRETT 	2	1.8x6	370
018	FASCIA BOARD/GIEBELBLENDE 	4	1.8x12.0	232
019	FASCIA BOARD/GIEBELBLENDE 	4	1.8x6.0	232
020	DIAMOND/RAUTE/DIAMANT 	2	1.8x12	120
Kood Sky 12 44mm		Materjal		File Sky 12 44mm.dwg
				Leht 1/1

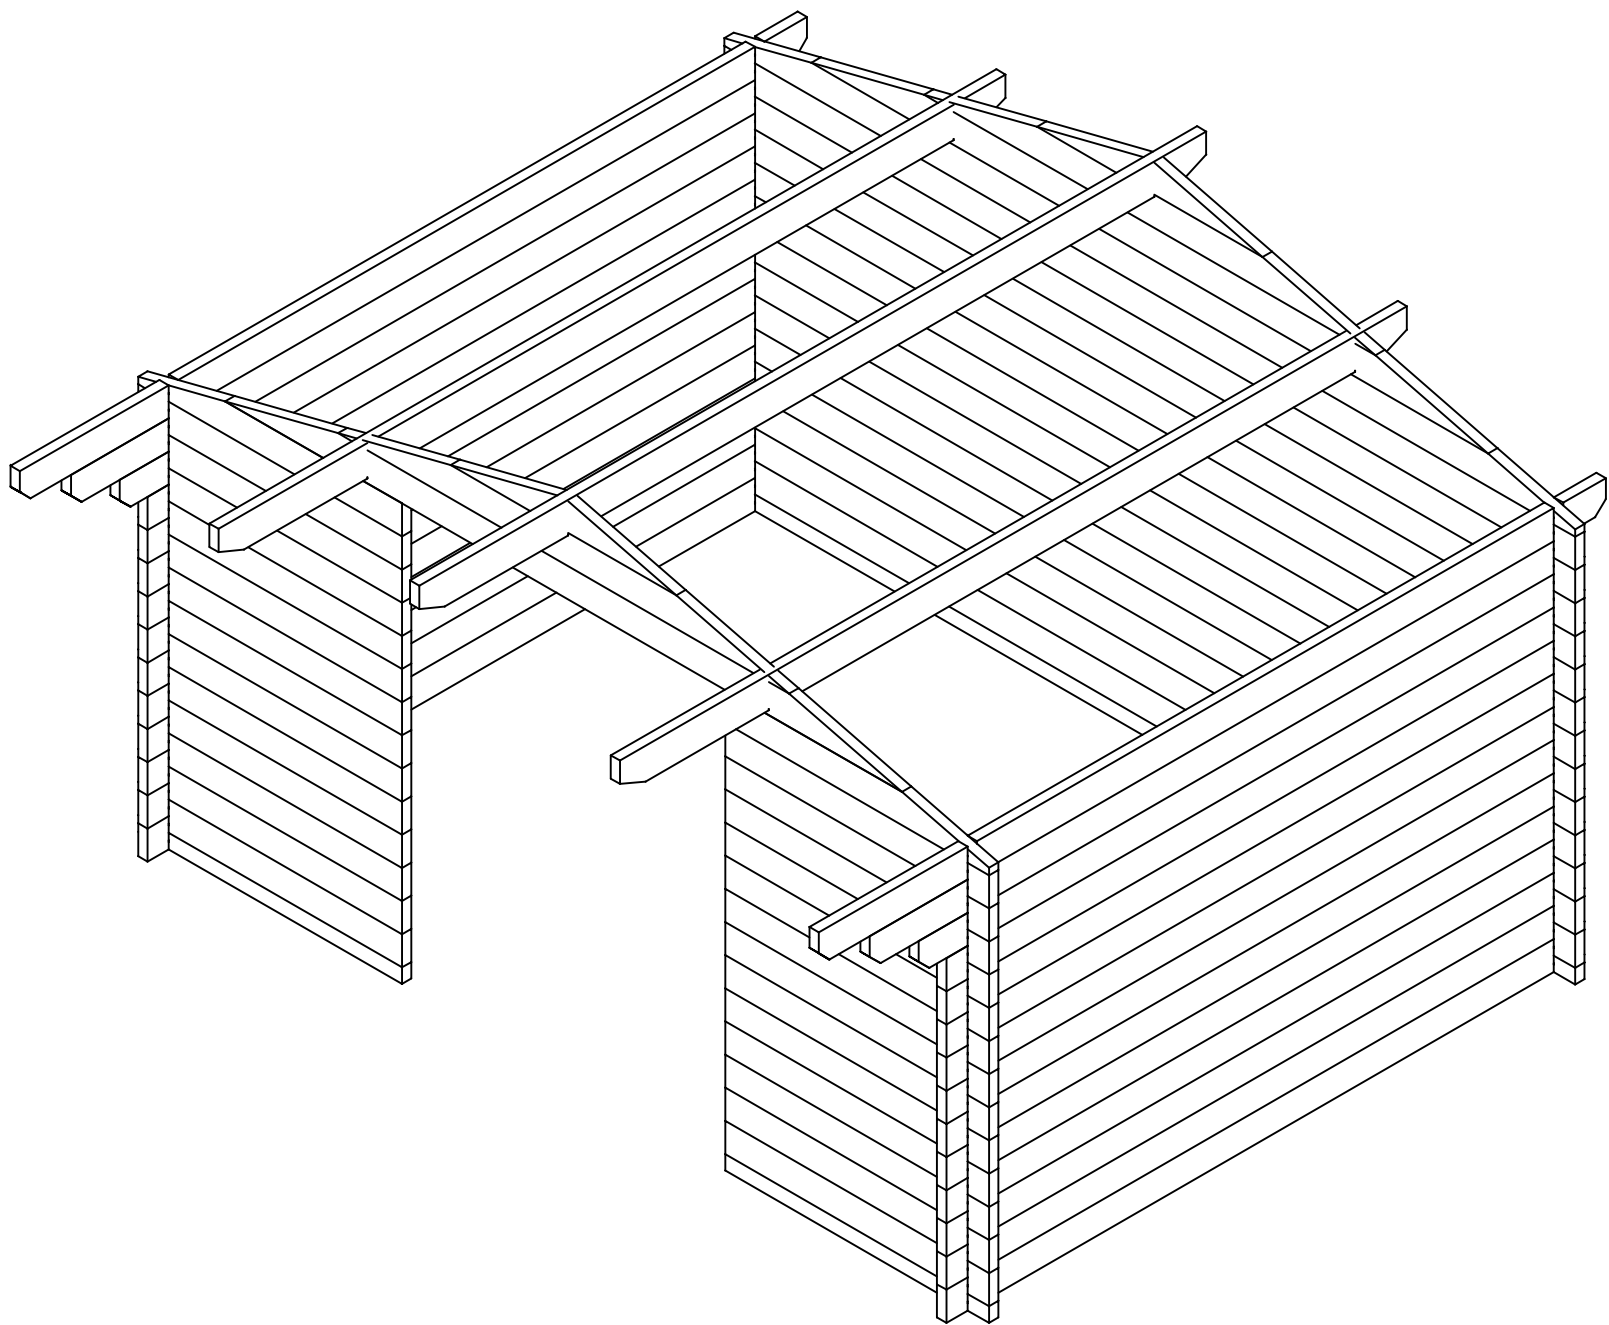


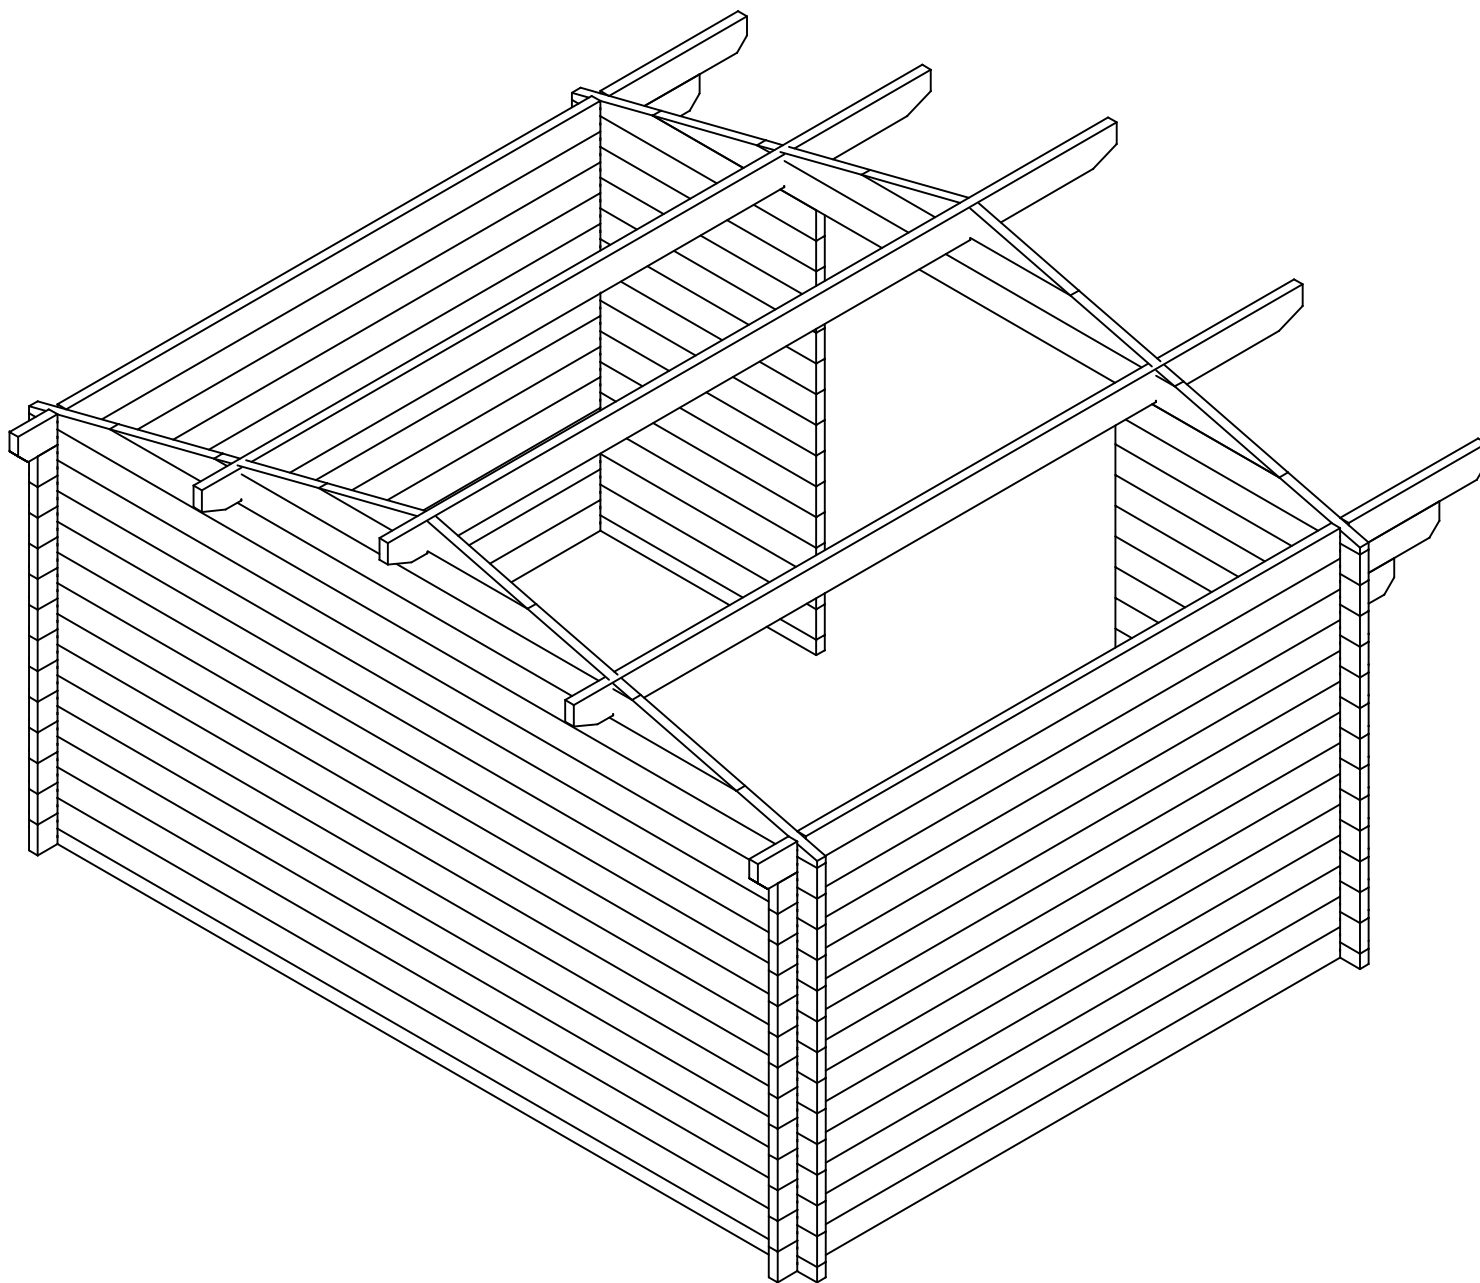


NB!


W1-1		1
W2-1		1

NB!

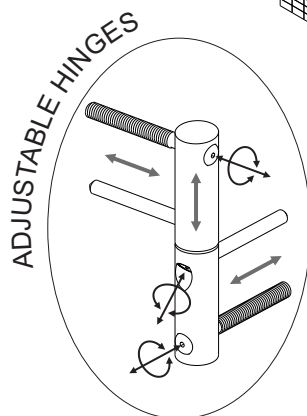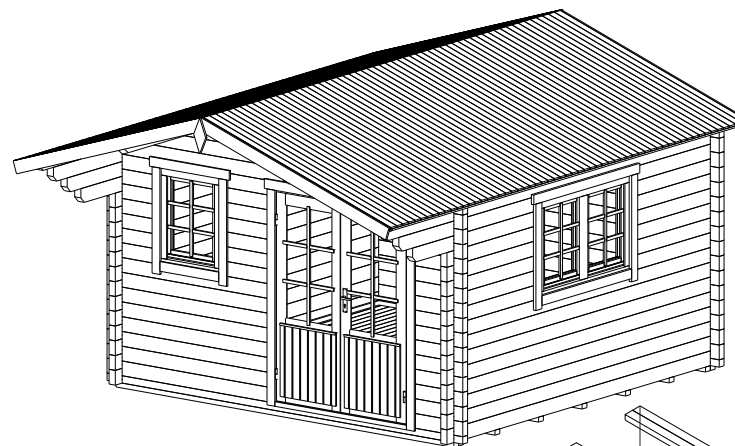
The guide is illustrative. This guide is not project specification.
Der Leitfaden ist illustrativ. Dieser Leitfaden ist keine Projektspezifikation.
De gids is illustratief. Deze gids is geen projectspecificatie.




TYPE-A
5x90

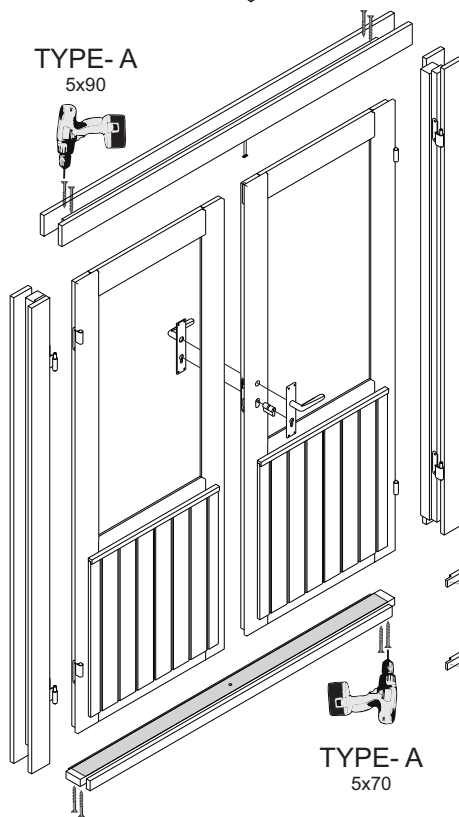


TYPE-B
4x60

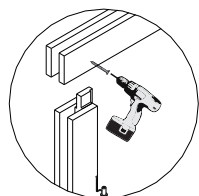


TYPE-B
4x60

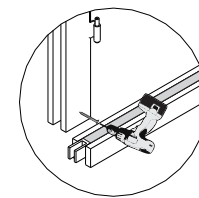

OPTIONS!

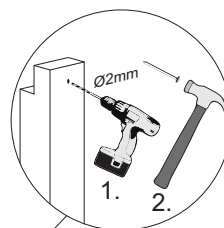

1

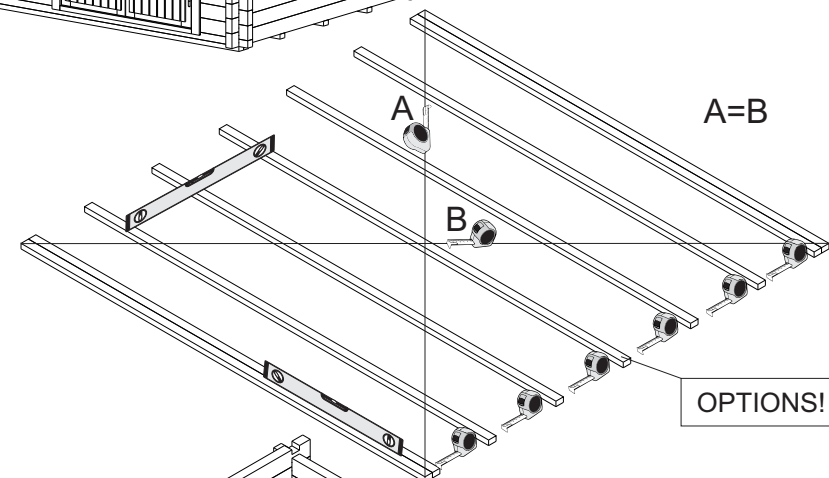

2

